



Site Legend

- Proposed Bridge Connection
- Water
- Building
- Footpath
- Public green

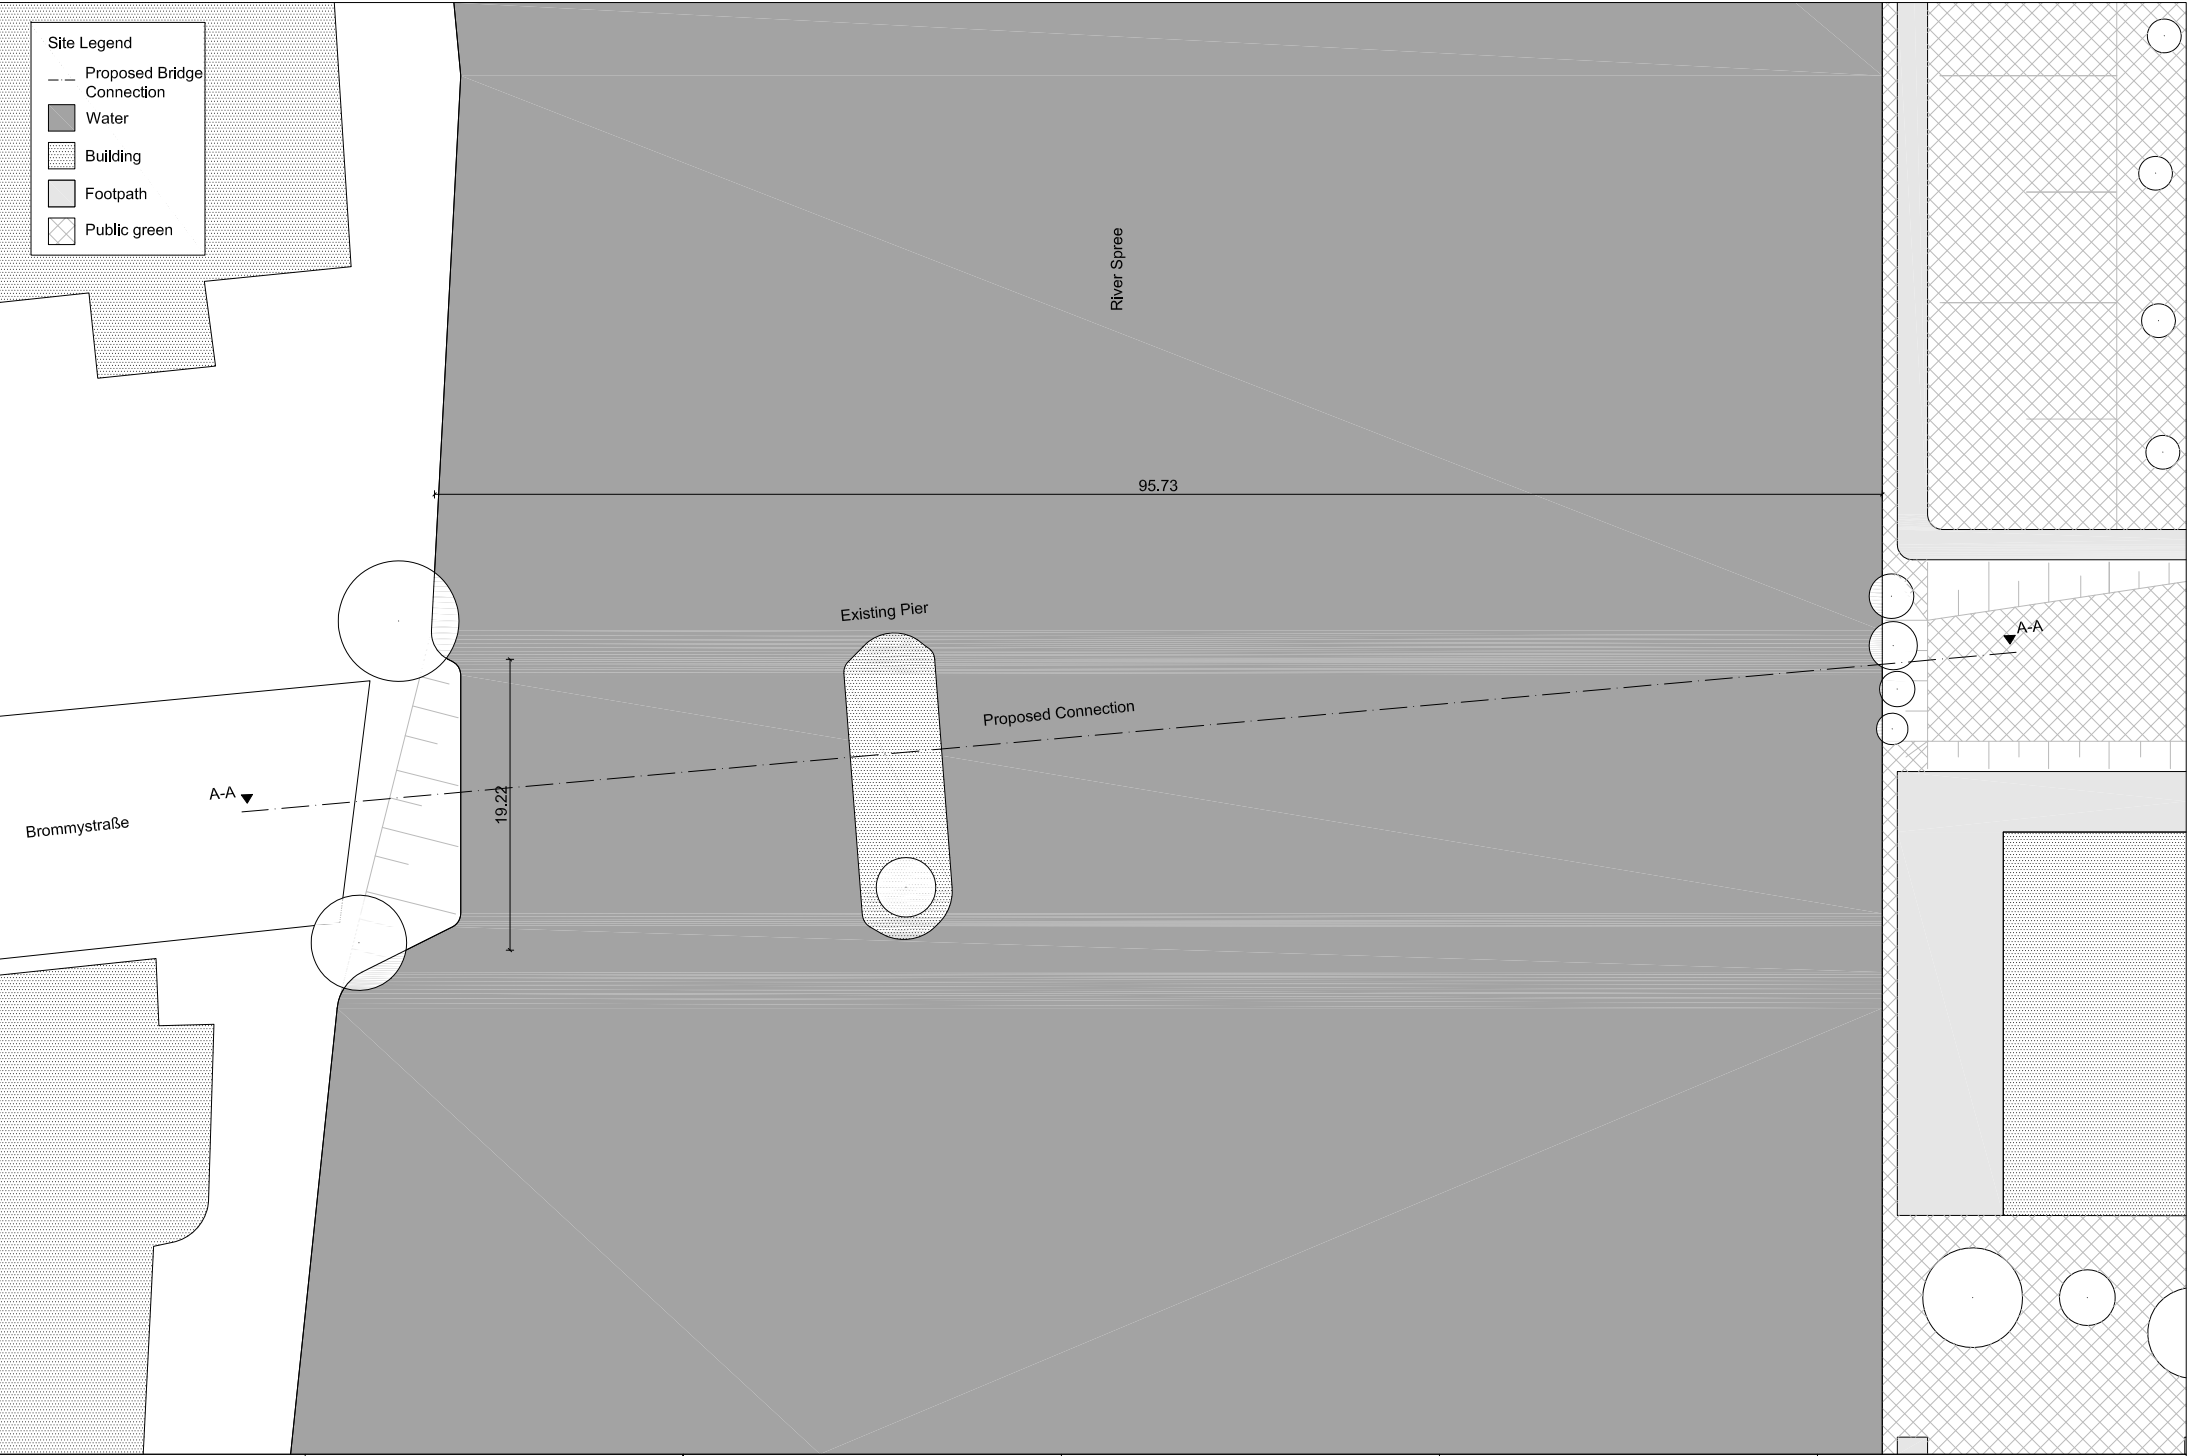

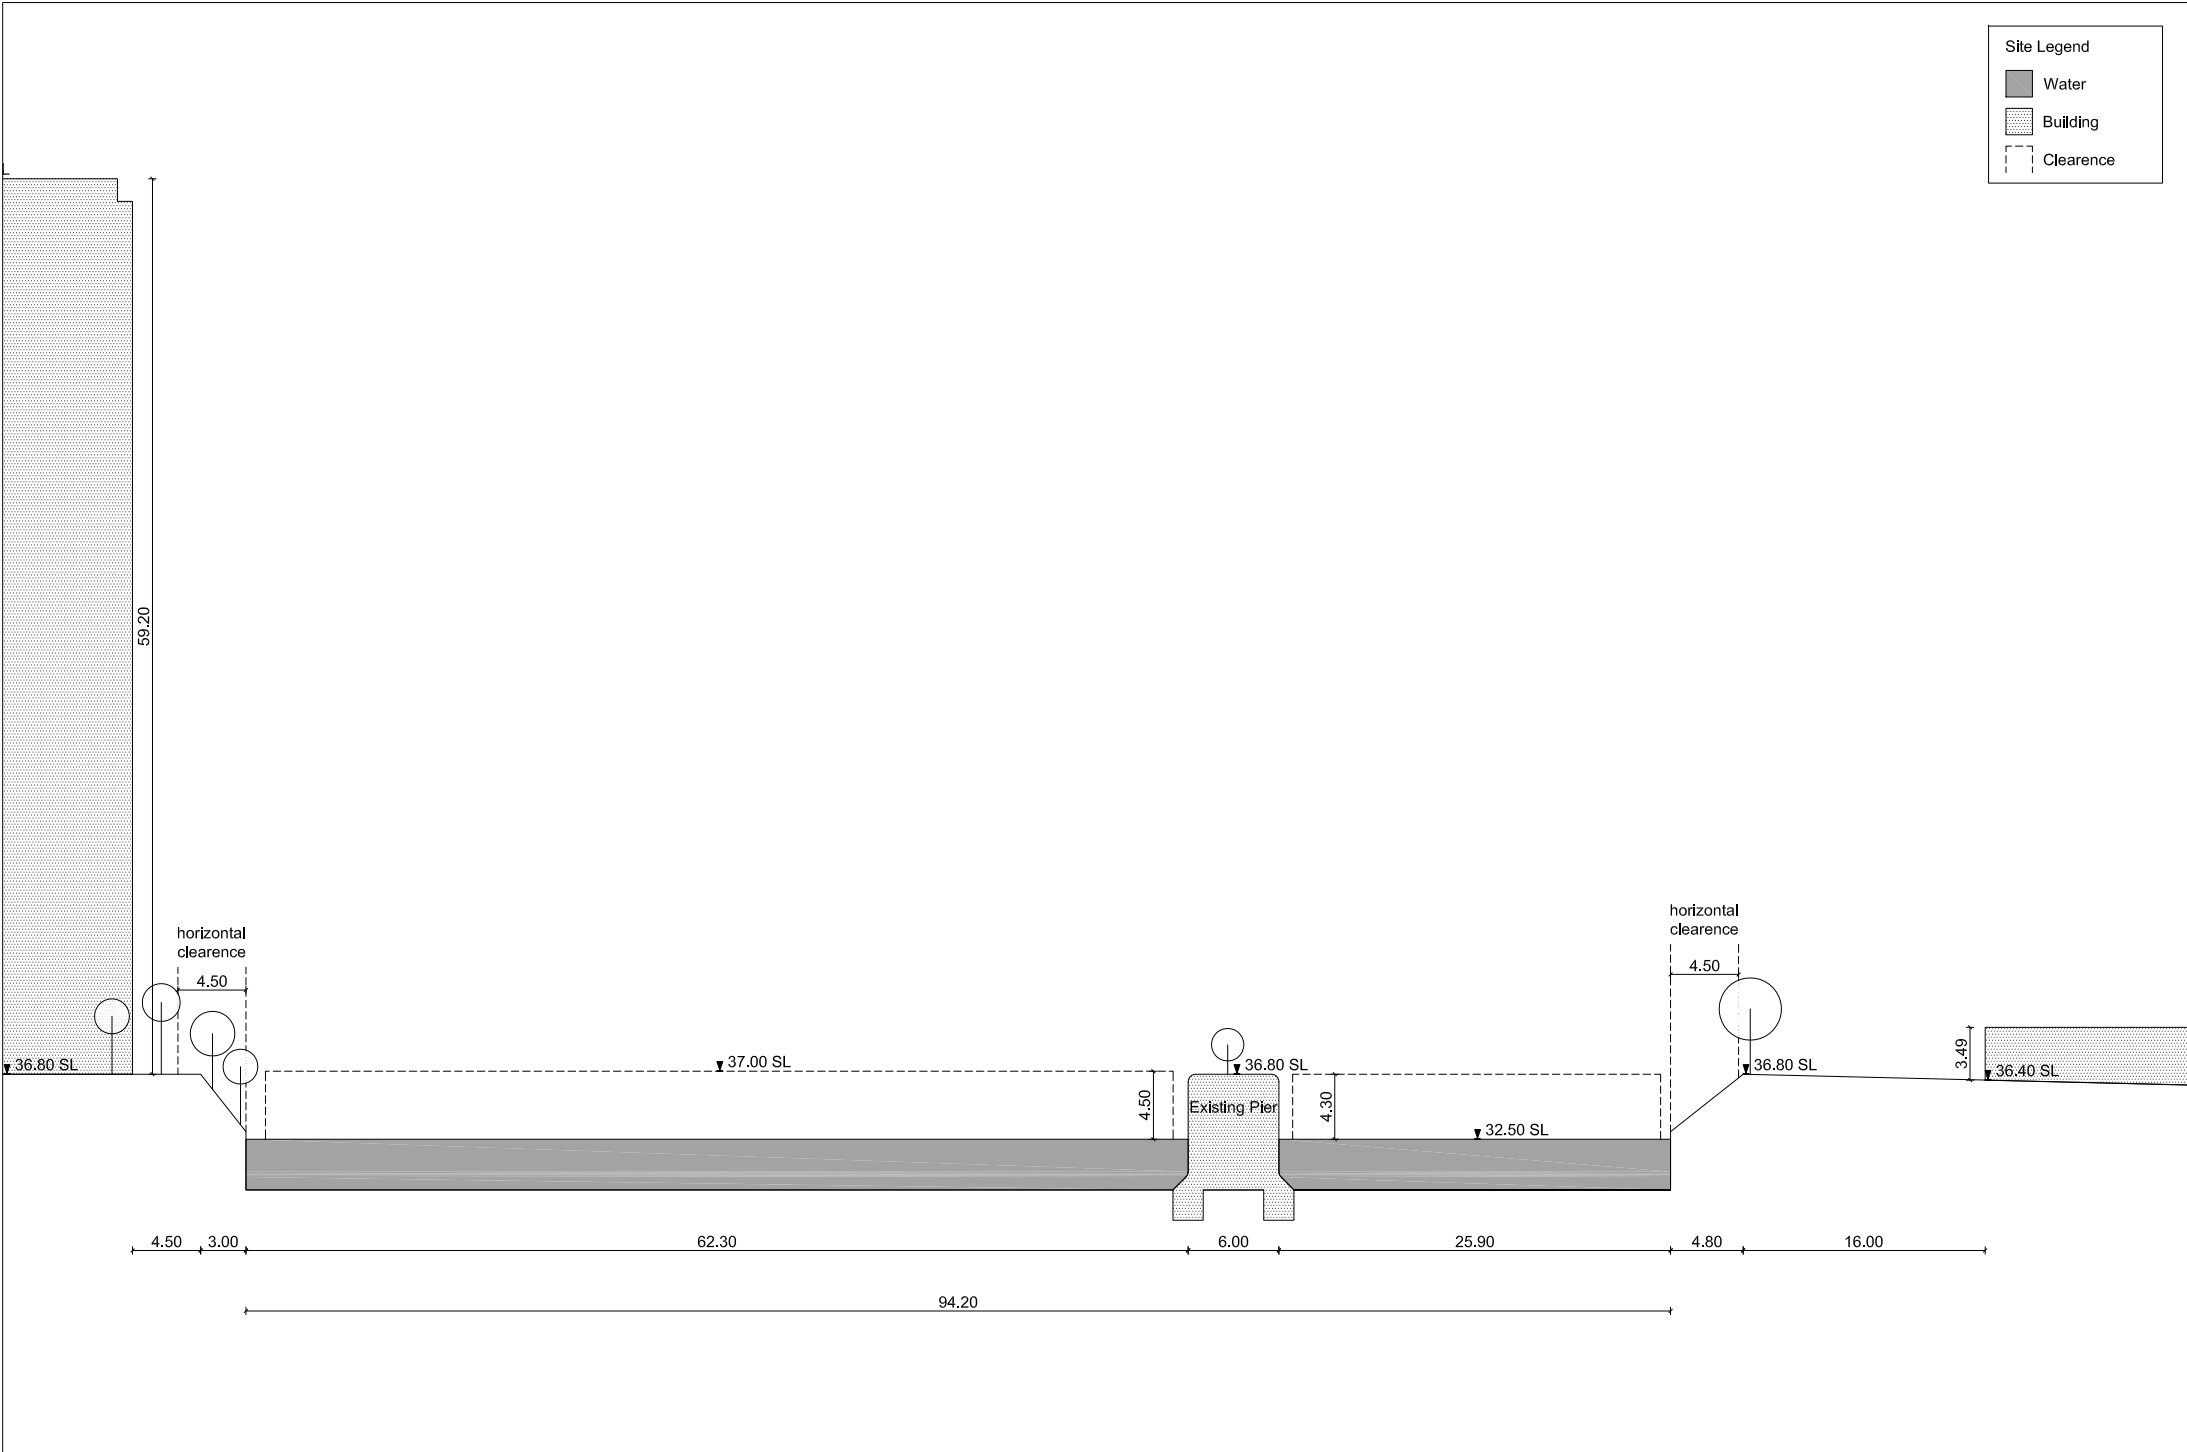

Footbridge Conference 2017 Berlin	Location: Brommy	Drawing: Section A-A	Scale: 1:500 / A4	Date: 14.06.2016	Prepared by: M. Lebkücher & U. Seddig (TU Berlin)
--------------------------------------	------------------	----------------------	-------------------	------------------	--

