

Site Legend

- Proposed Bridge Area
- Water
- Building
- Footpath

Bridge 1
Section A-A

Site Legend

- Water
- Building
- Clearance

West

East

horizontal clearance

4.50

5.25

28.50

31.60


31.70

52.85

8.16

17.51

2.00

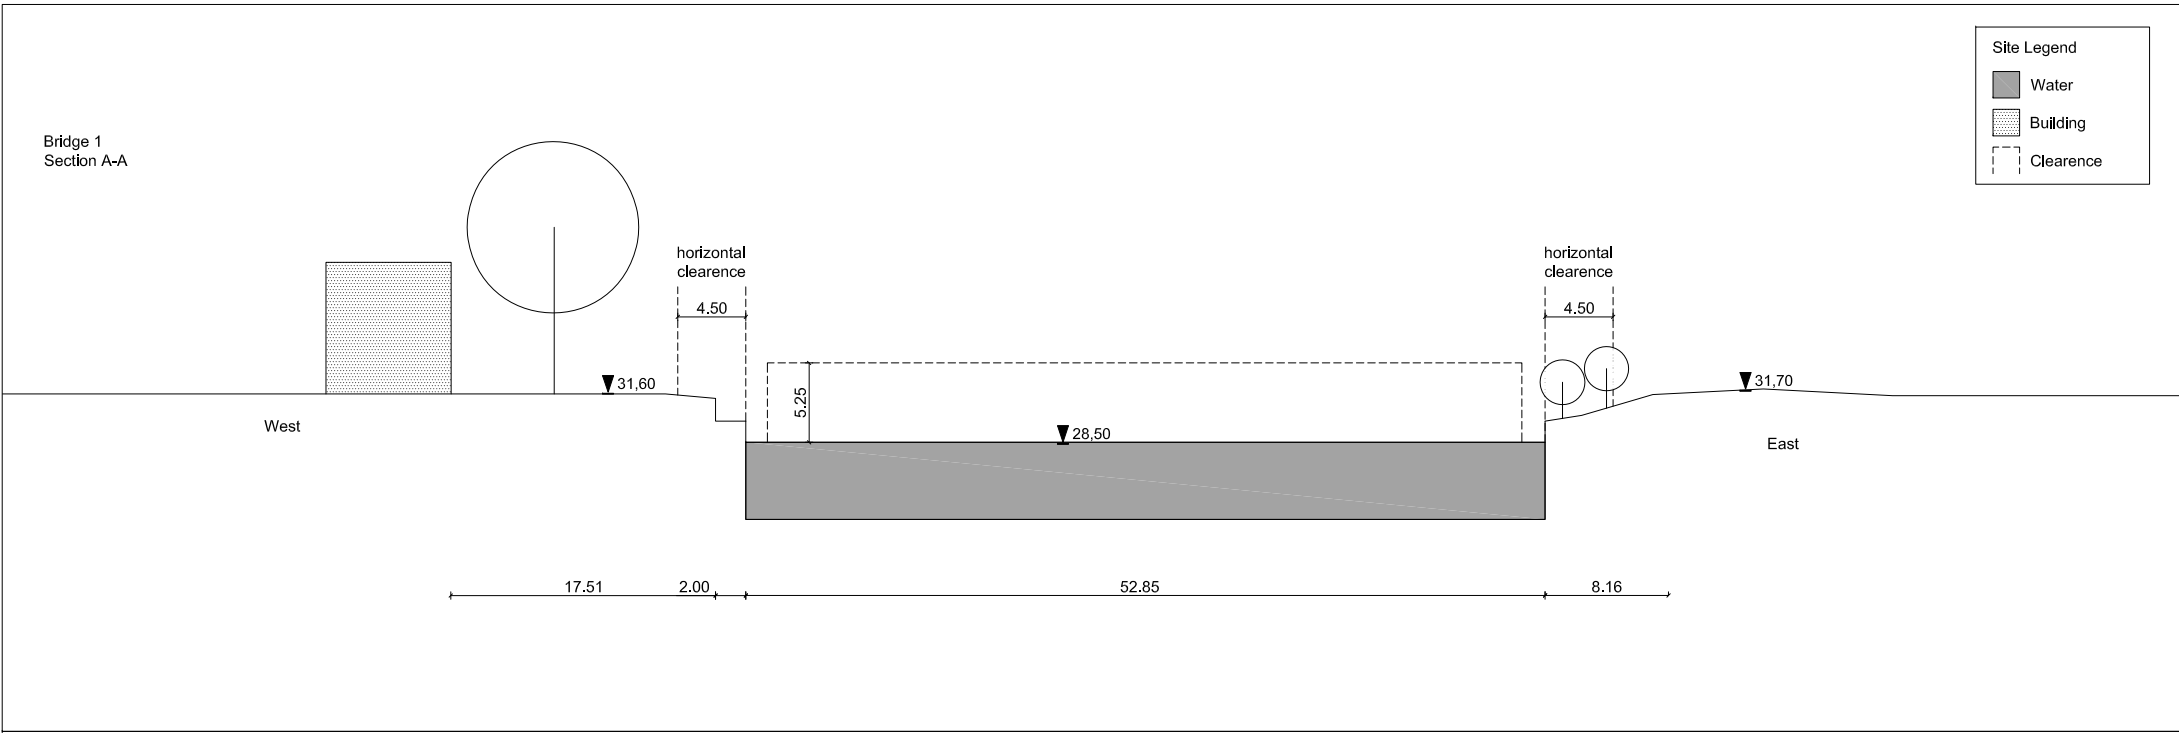

Bridge 2
Section B-B

North

South

horizontal clearance 4.50

horizontal clearance 4.50

horizontal clearance 4.50

2.80

32.20


28.50


36.50

8.00

17.25

11.50

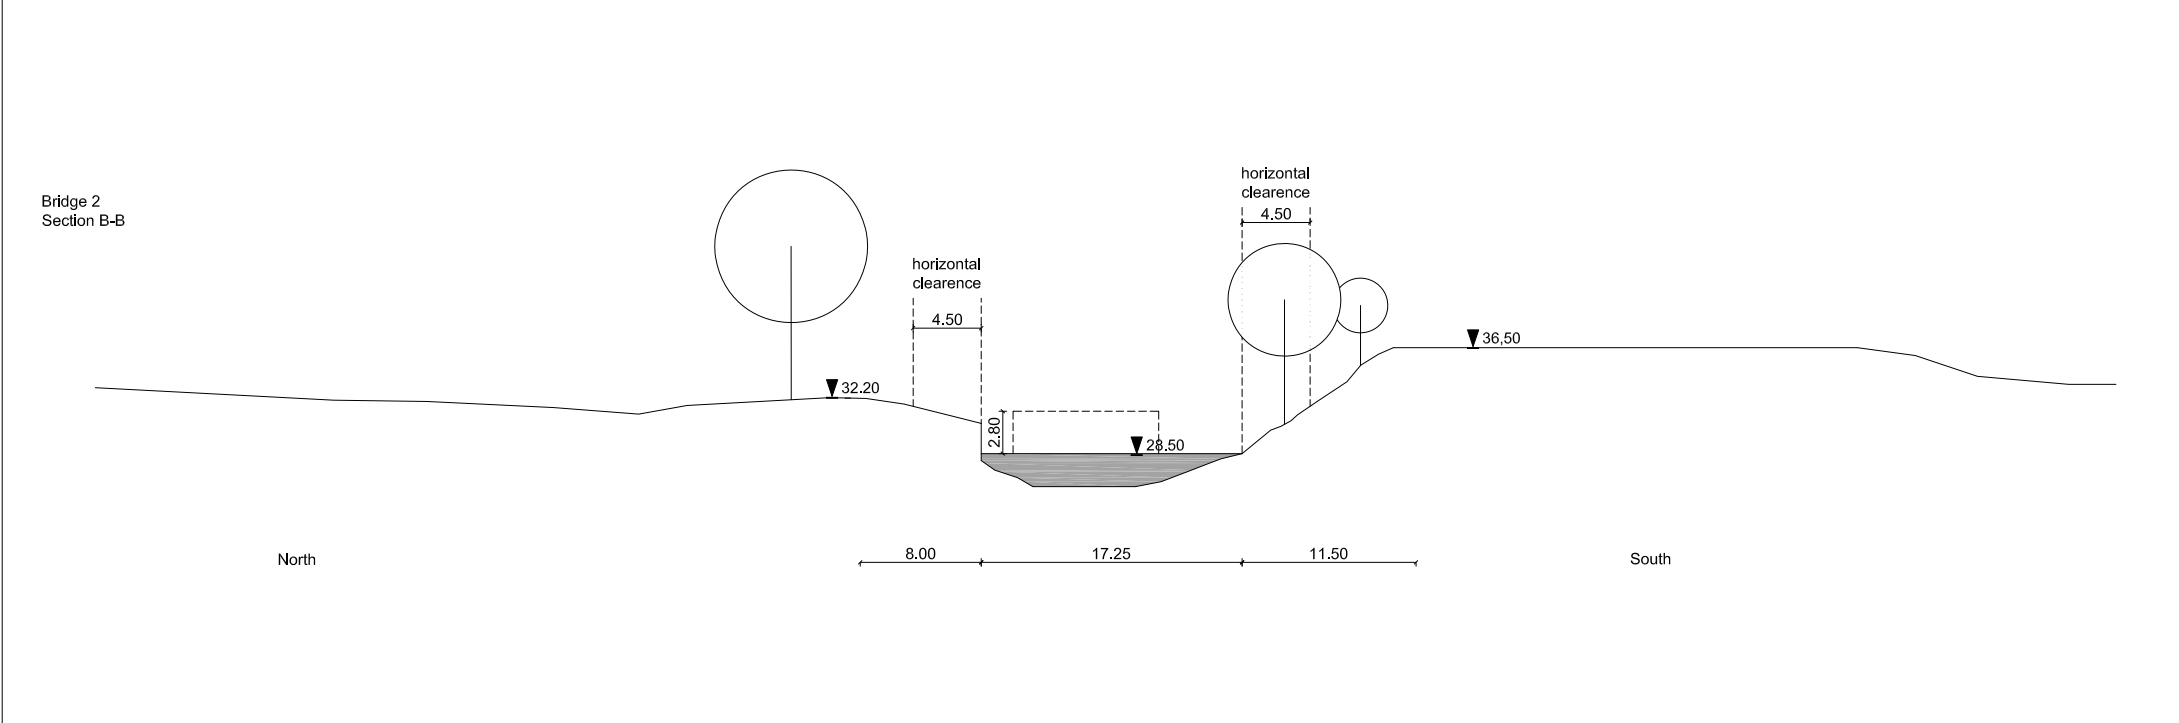

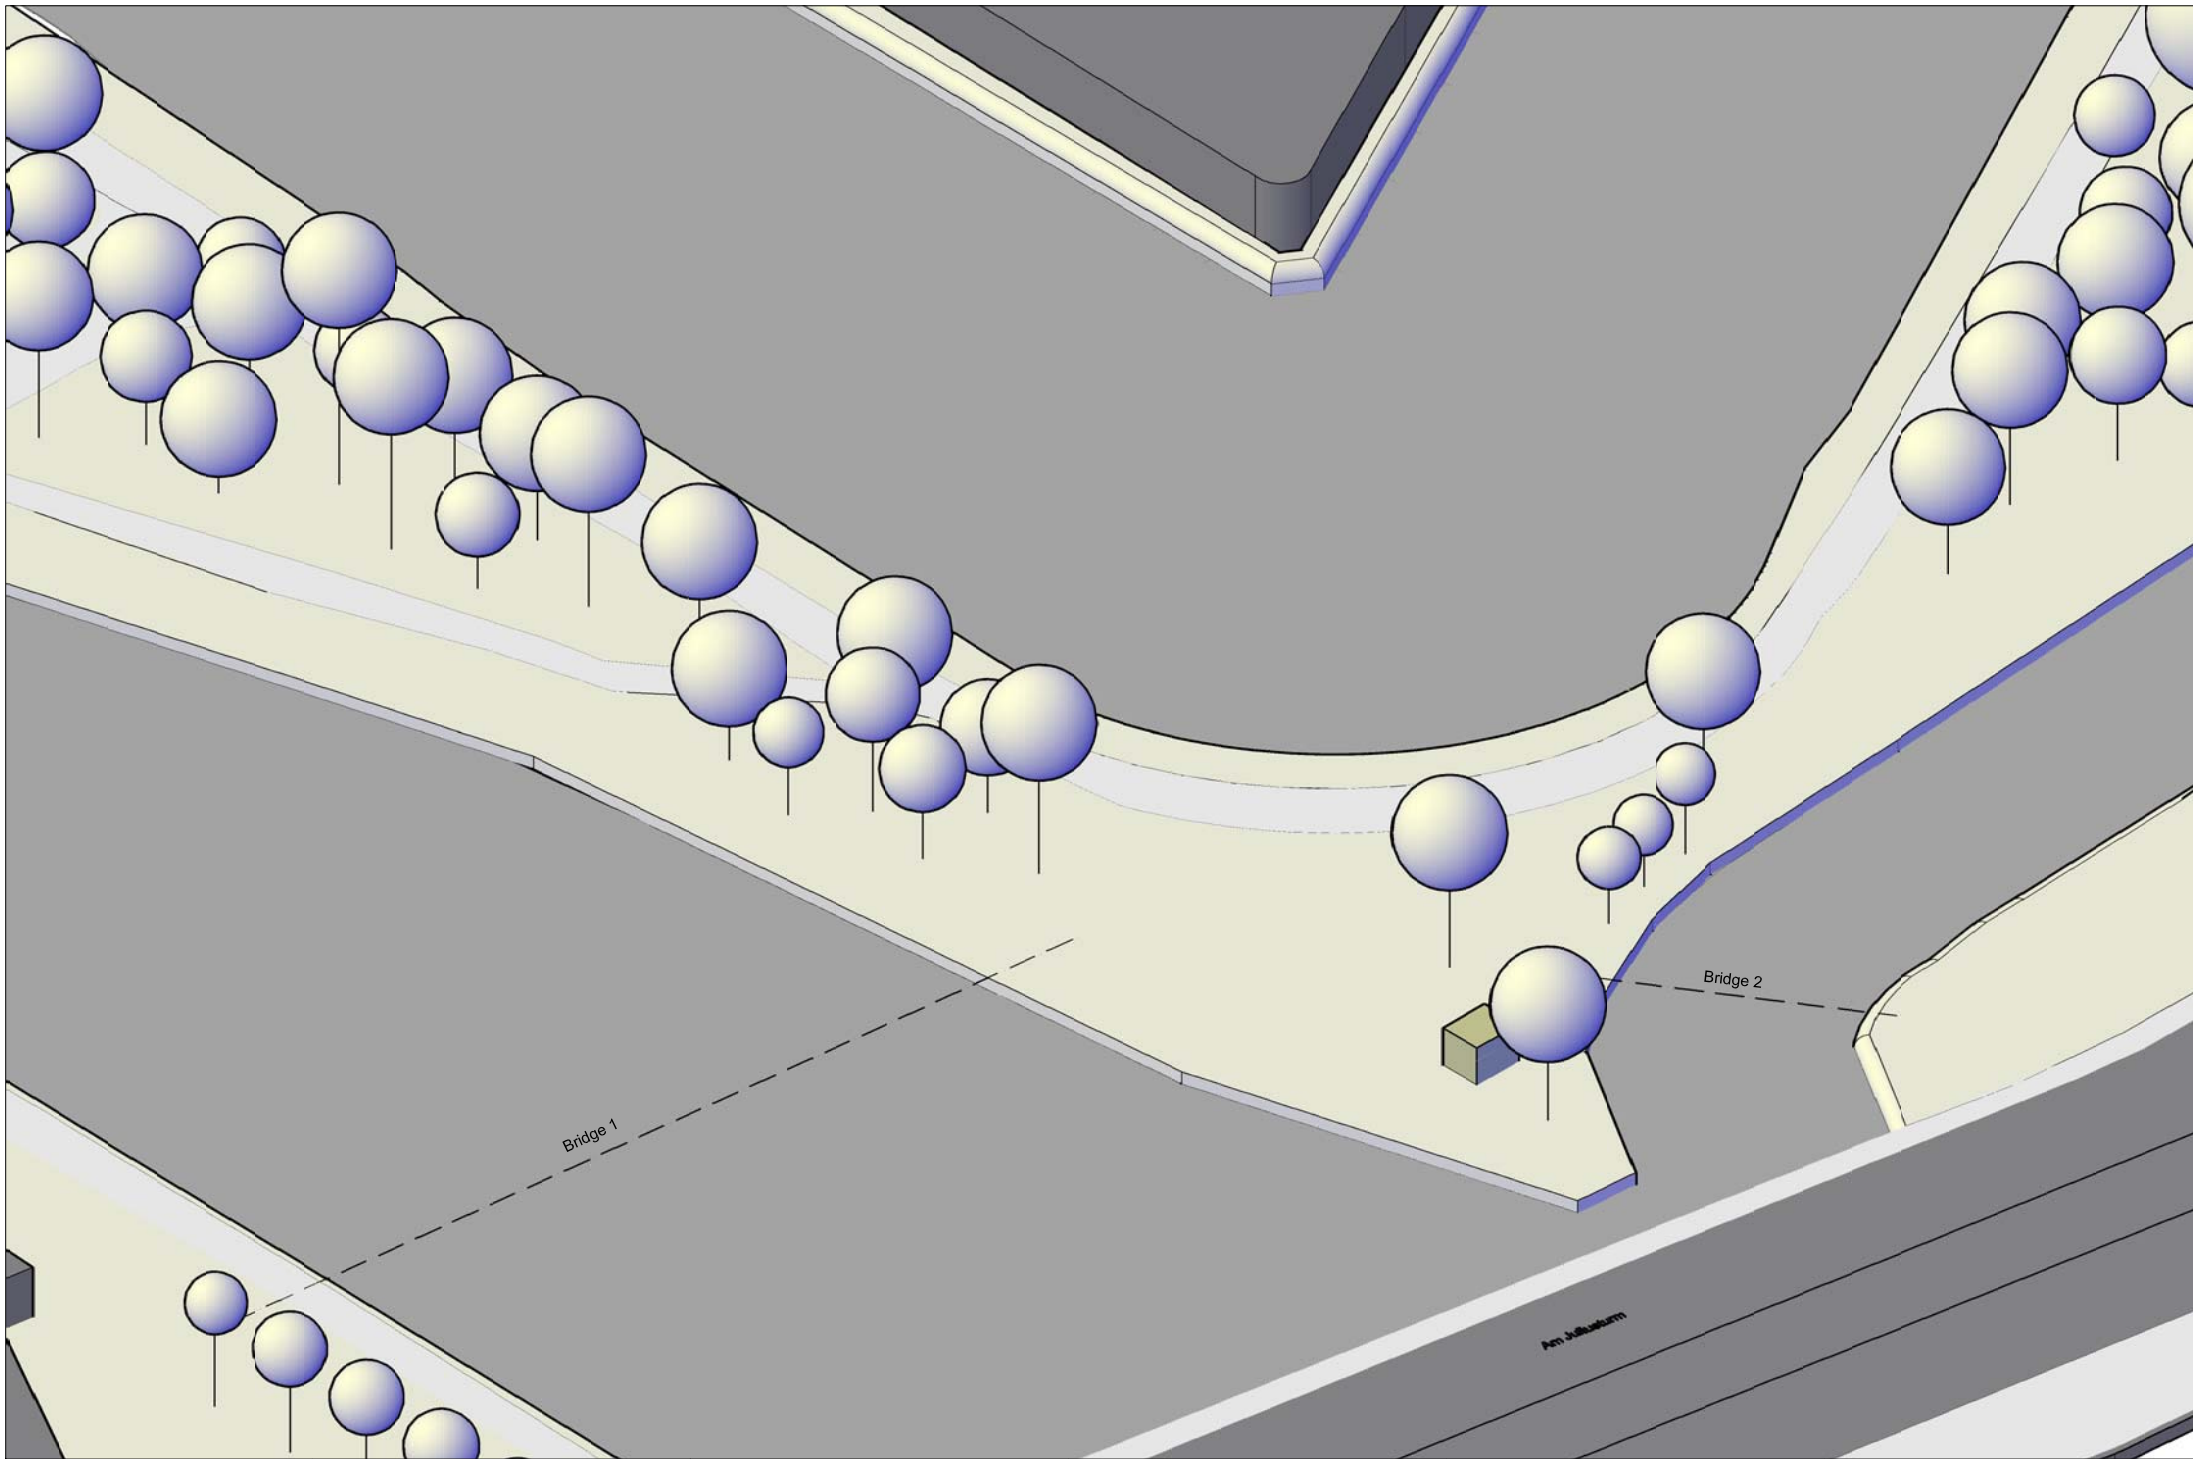

Footbridge Conference 2017 Berlin	Location: Spandau Citadel	Drawing: 3D-Drawing	Scale: 1:500 / A4	Date: 14.06.16	Prepared by: Stephanie Stanko, Giovanni Wodetzki (TU Berlin)
--------------------------------------	---------------------------	---------------------	-------------------	----------------	---